
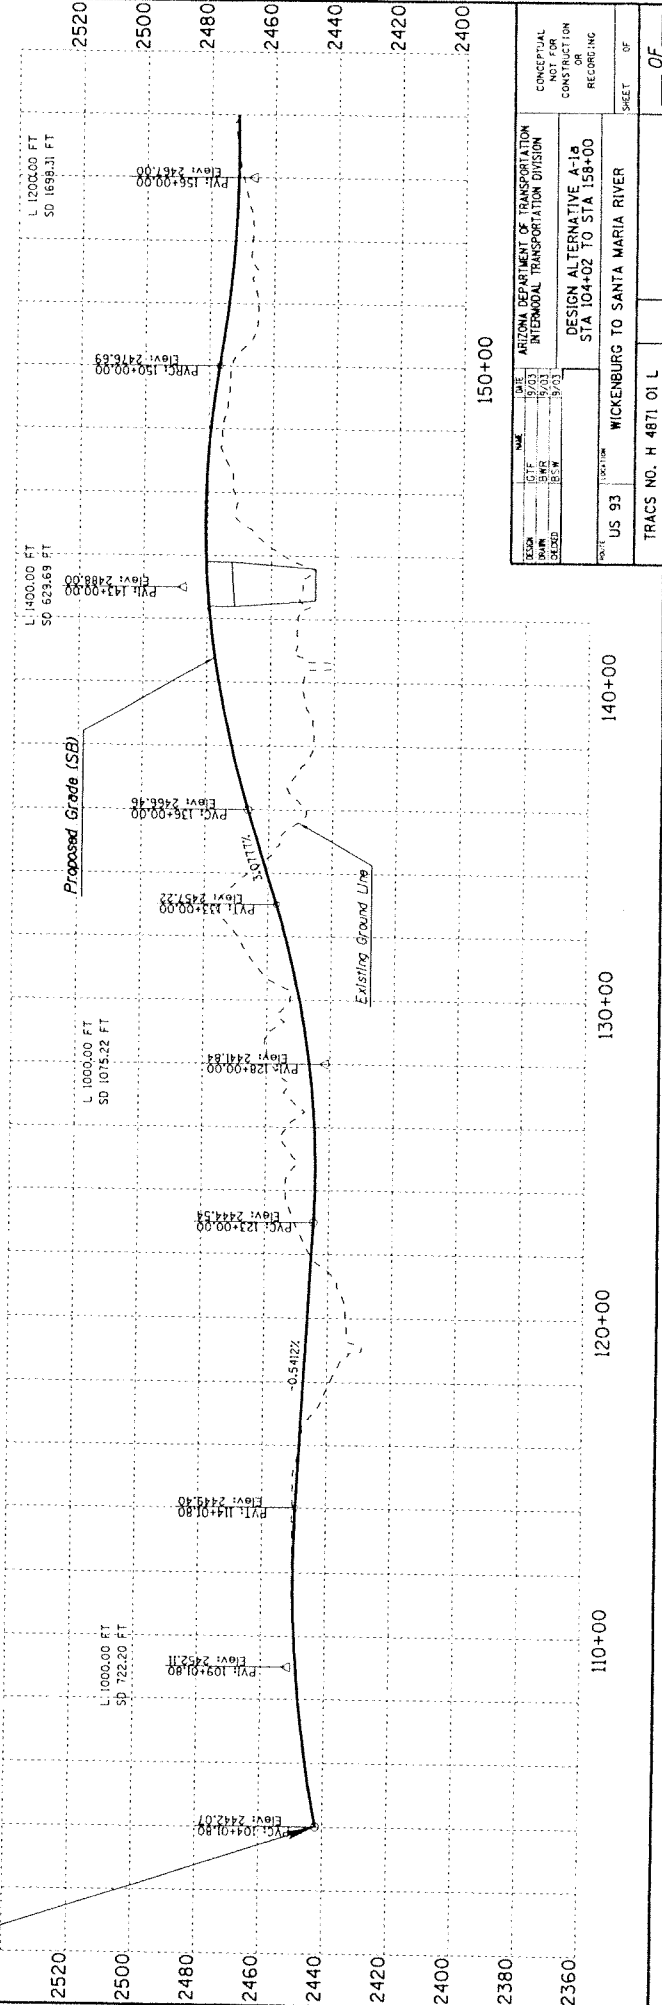


## Appendix B – Plan Sheets



**CURVE DATA**  
 PI Sta 118+40.78  
 Super=


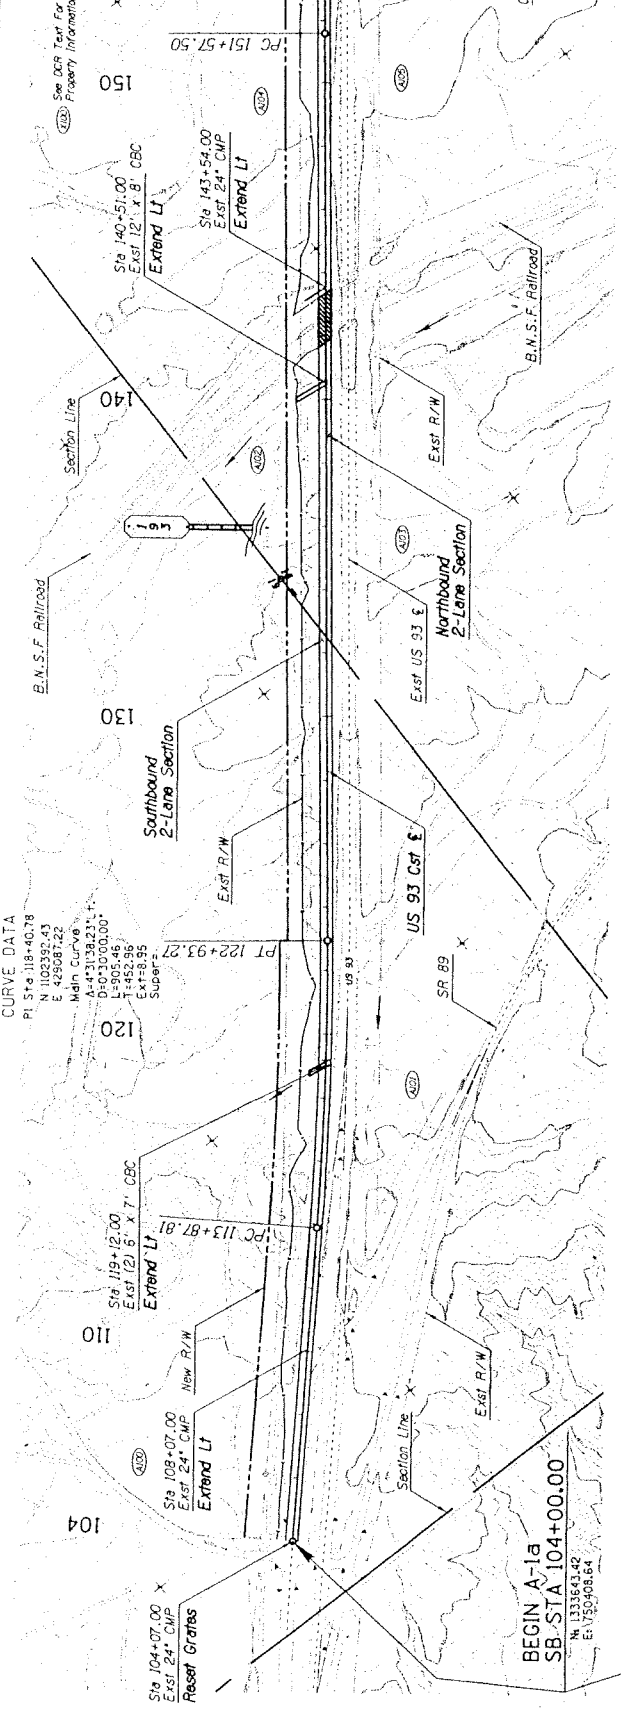

ARIZONA DEPARTMENT OF TRANSPORTATION INTERMODAL TRANSPORTATION DIVISION				
DESIGN ALTERNATIVE A-1a STA 104+02 TO STA 158+00				
PROJECT NO. H 4871 01 L				
SHEET 07				

 Date: 25 NOV 2003 10:14

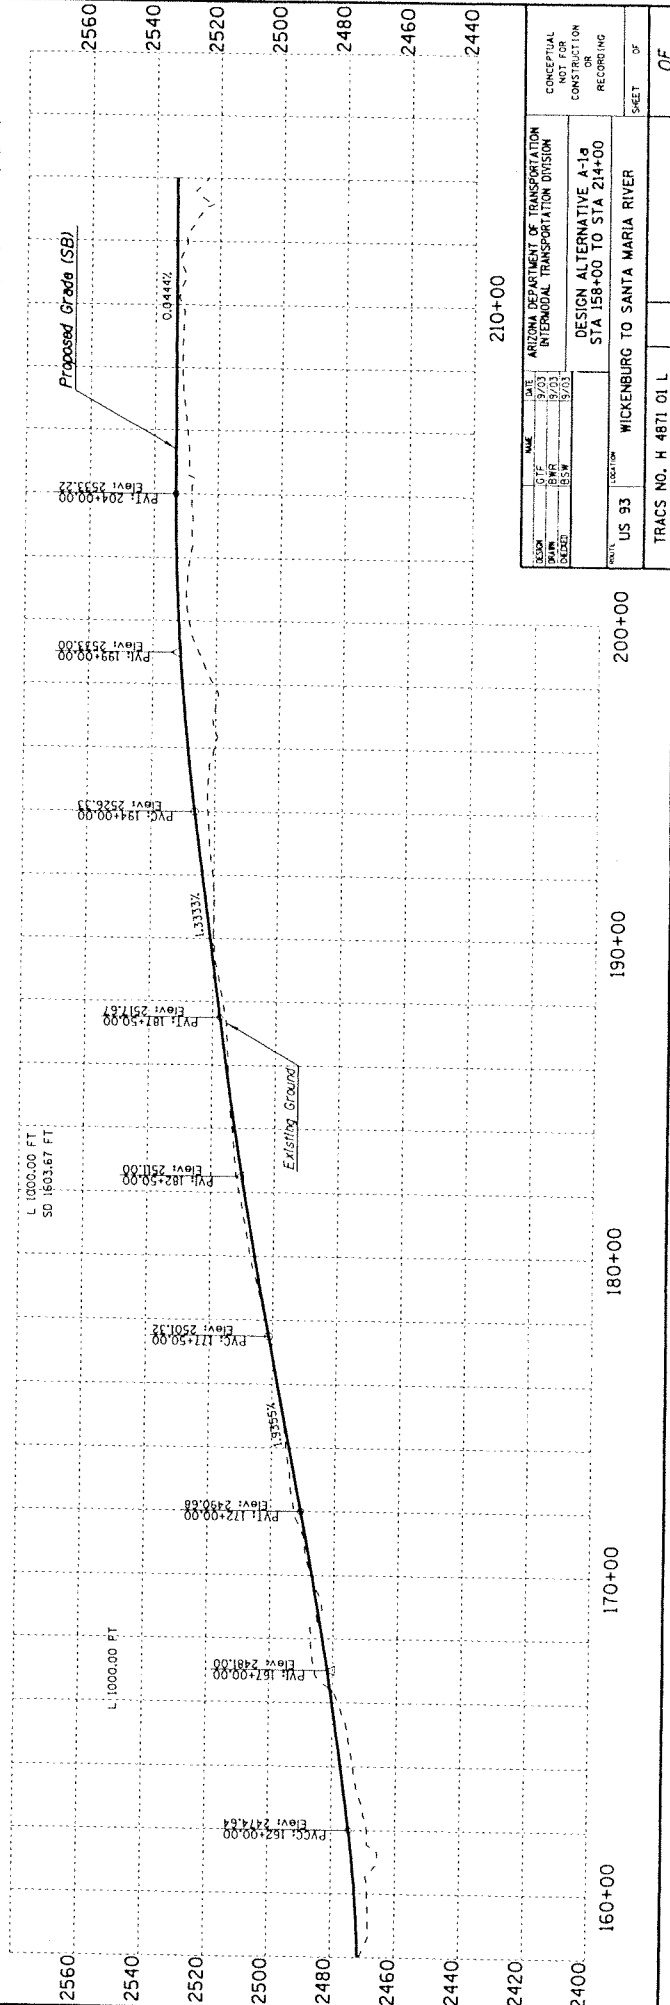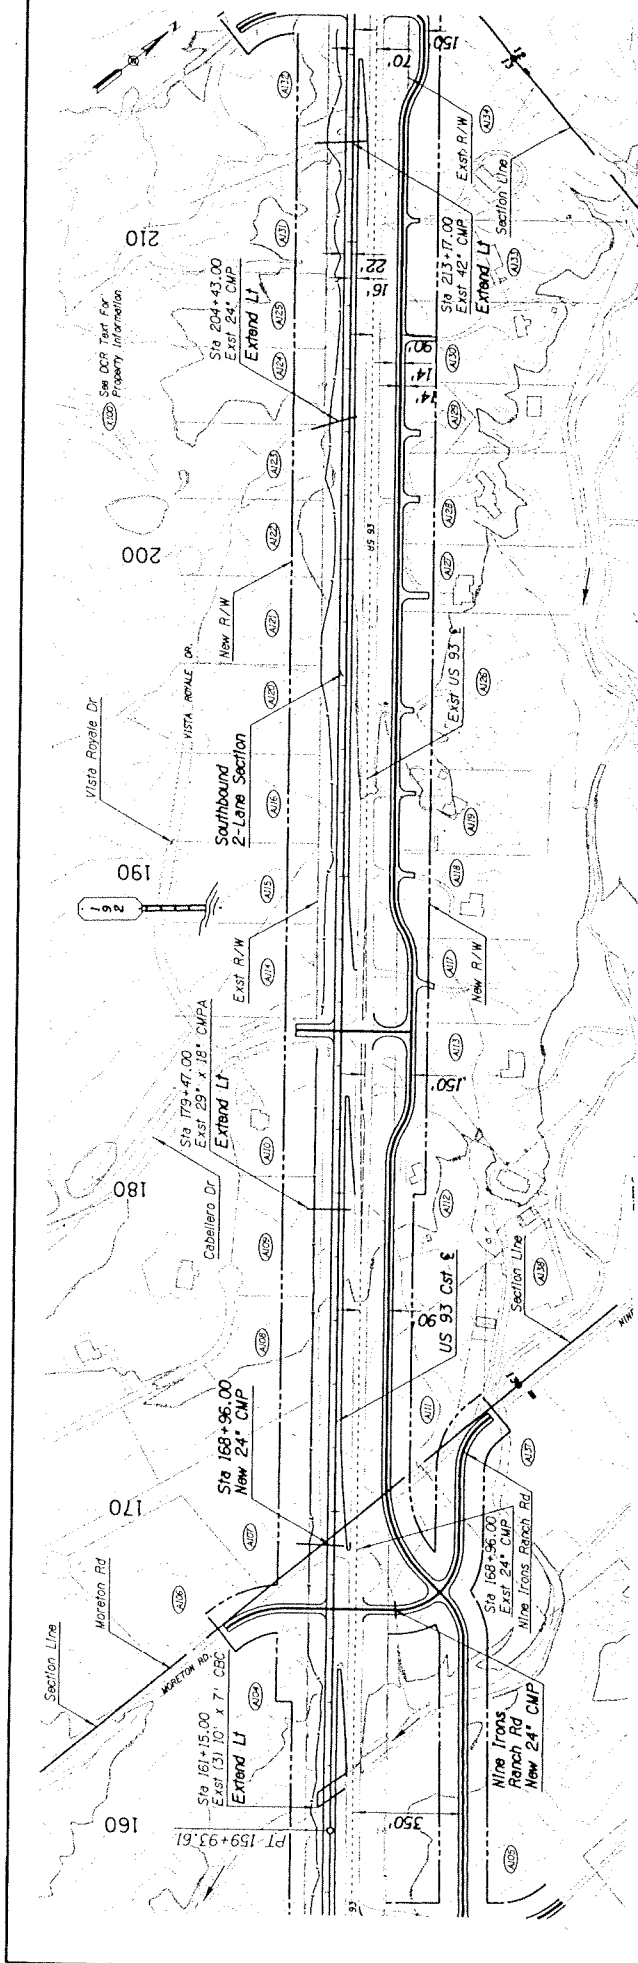

DATE		ARIZONA DEPARTMENT OF TRANSPORTATION	
PROJECT	US 93	WICKENBURG TO SANTA MARIA RIVER	
PROJECT NO. H 4871 01 L		SHEET 01	
OF		OF	

Plotting by: [unreadable] Date: 05-NOV-2003 16:15  

